
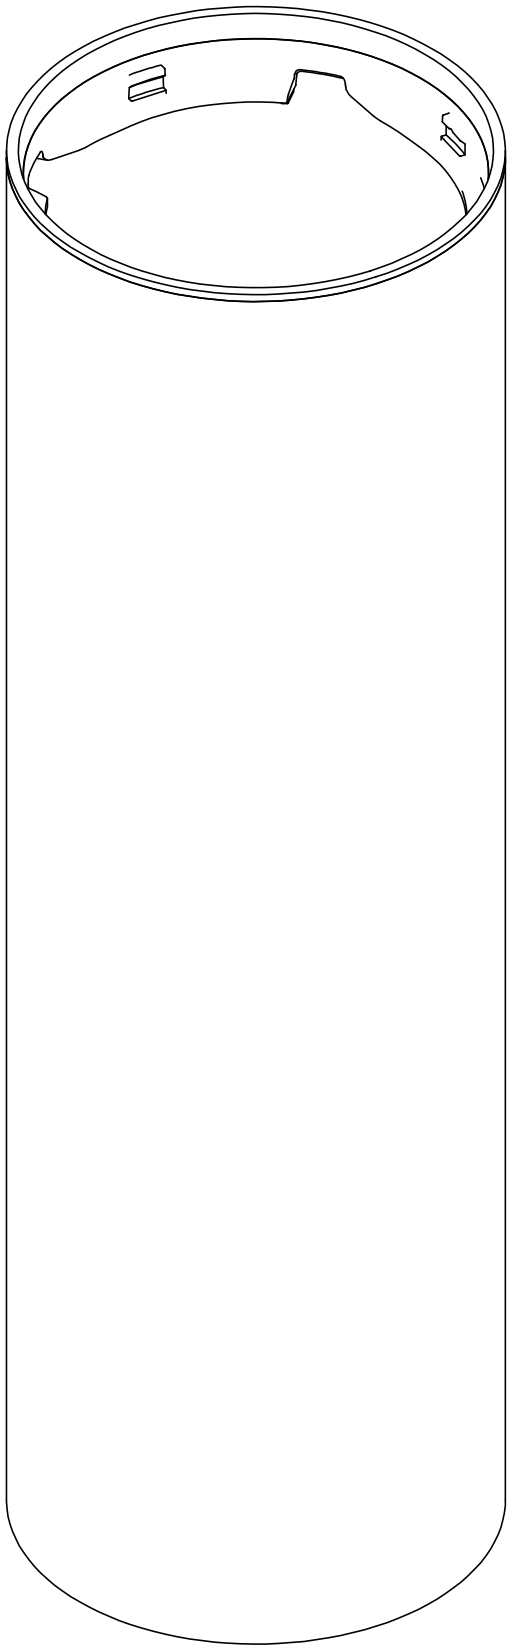
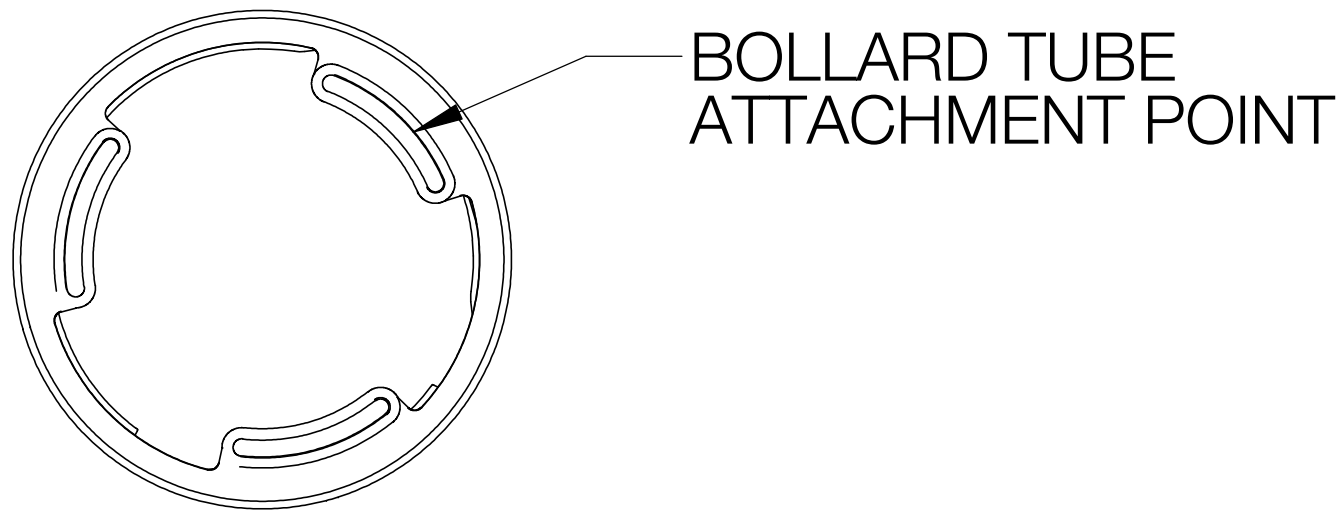


REV	CHANGED BY	DESCRIPTION	DATE

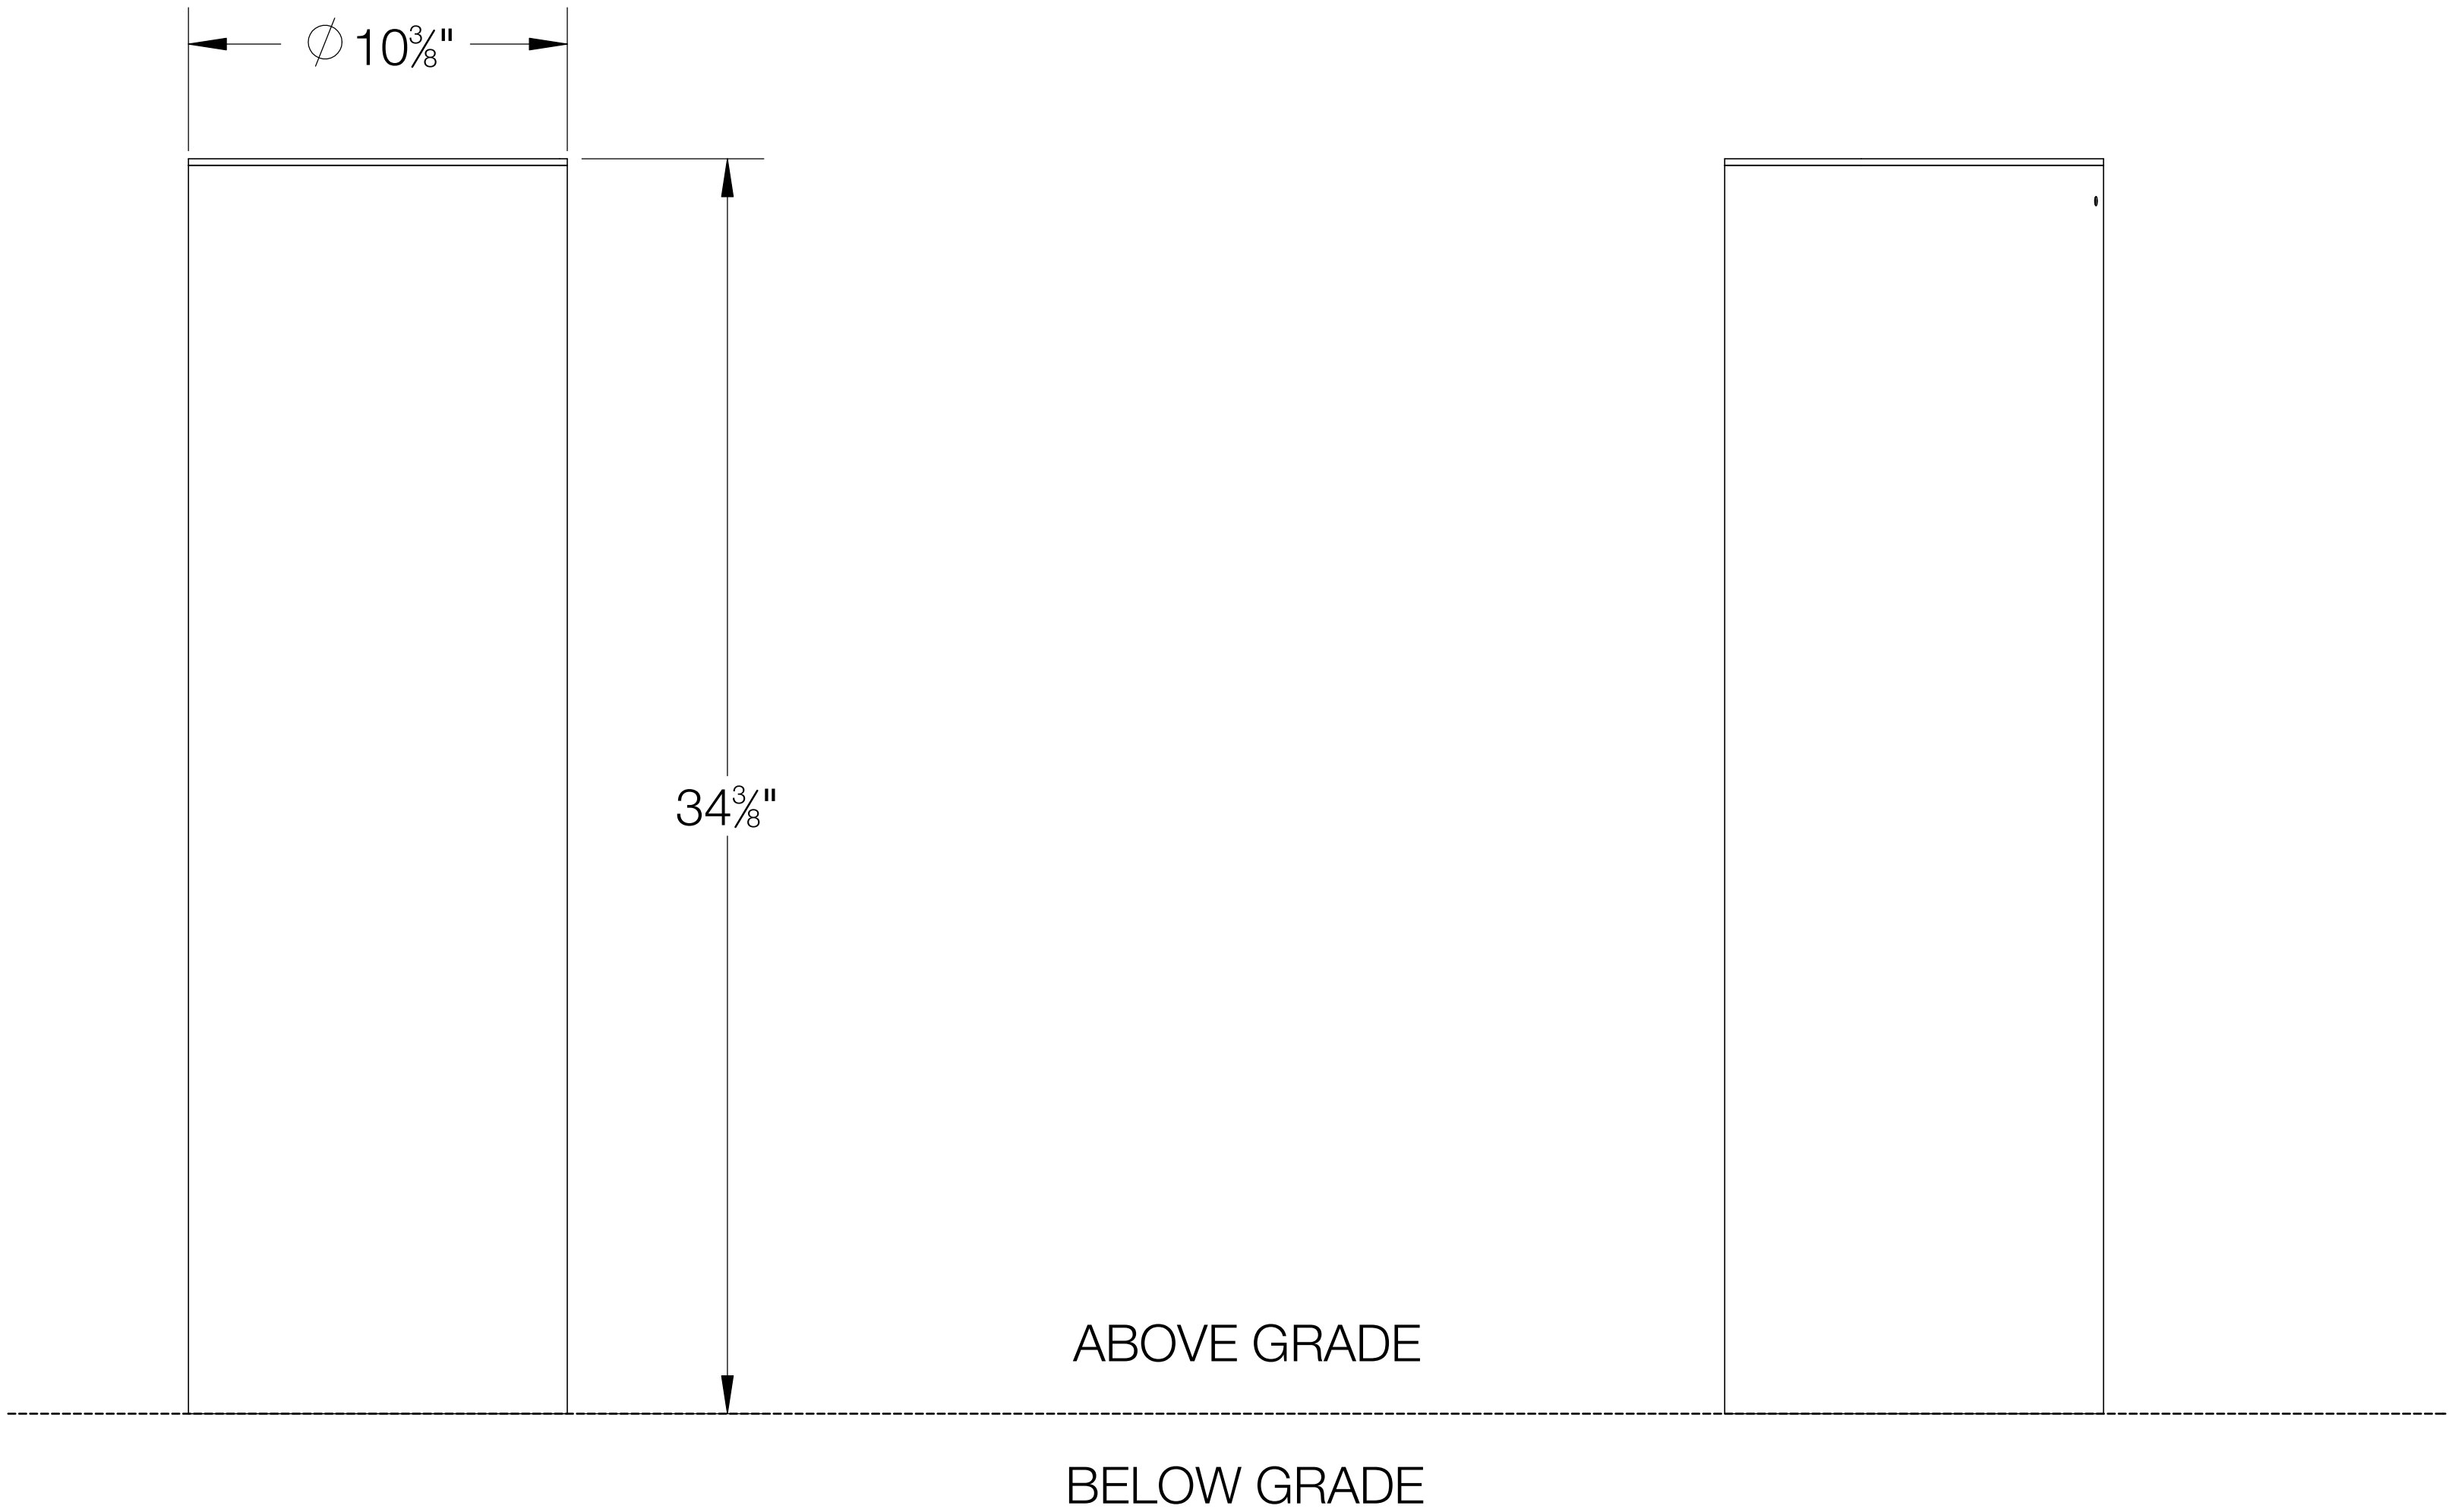

- NOTES:
- 1. INCLUDES B96248 (ANCHORAGE UNIT).
 - 2. INCLUDES 01525 (CONCRETE POURING INSTRUCTIONS). SEE INSTALLATION INSTRUCTIONS. CONSULT STRUCTURAL ENGINEER FOR FOUNDATION DETAILS.
 - 3. INCLUDES WEATHERPROOF CONNECTION BOX TO MAKE WIRING CONNECTIONS.
 - 4. FOR USE WITH SYSTEM BOLLARD HEADS WITH 10 3/8" DIAMETER.

BEGA

1000 BEGA Way, Carpinteria, California 93013

P (805) 684-0533 - www.bega-us.com

APPROVED: _____ DATE: _____

TYPE: _____

DESCRIPTION:

SYSTEM BOLLARD TUBE - DRIVE-THROUGH PROTECTION - SHALLOW DEPTH ANCHORAGE

PROPRIETARY AND CONFIDENTIAL

THE INFORMATION CONTAINED IN THIS DRAWING IS THE SOLE PROPERTY OF BEGA NORTH AMERICA, INC.

ANY REPRODUCTION IN PART OR AS A WHOLE WITHOUT THE WRITTEN PERMISSION OF BEGA NORTH AMERICA, INC. IS PROHIBITED.

SIZE

B

PART NO.

84303


REV

-

NOT TO SCALE

9/12/2025



SHEET 1 OF 3

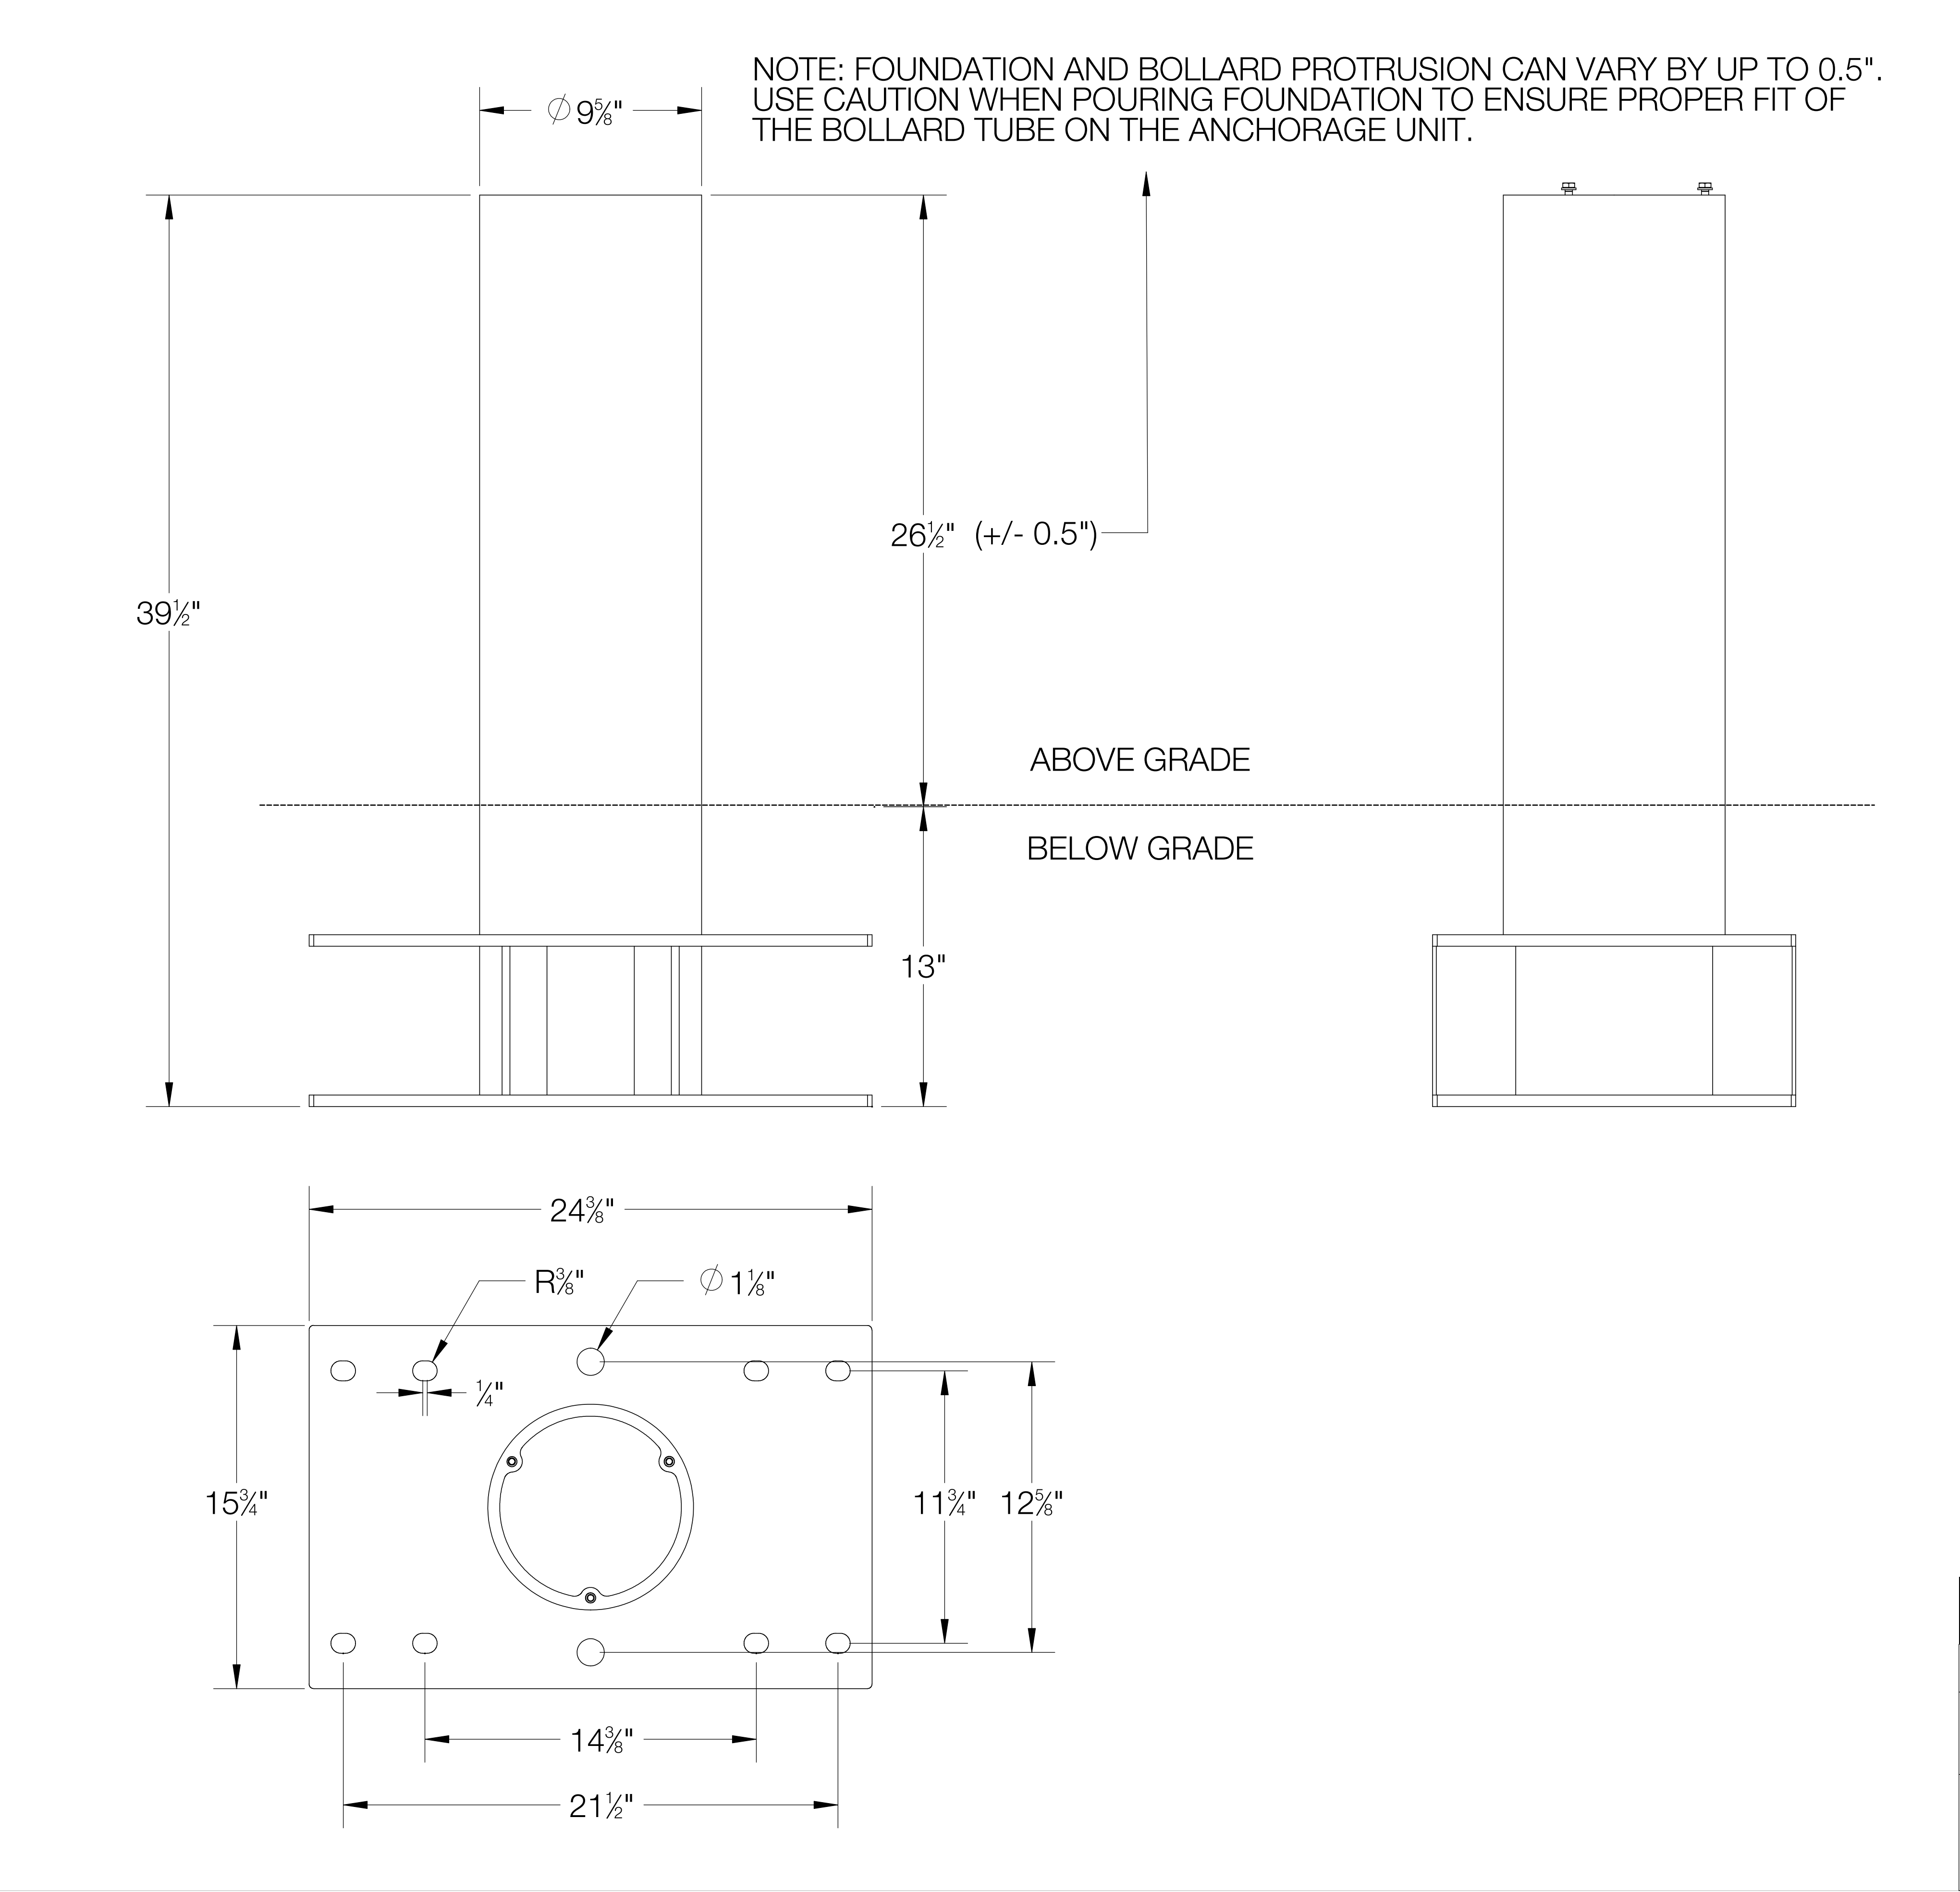

REV	CHANGED BY	DESCRIPTION	DATE

BEGA			
1000 BEGA Way, Carpinteria, California 93013		P (805) 684-0533 - www.bega-us.com	
APPROVED: _____ DATE: _____		DESCRIPTION: ANCHORAGE UNIT	
TYPE: _____			
PROPRIETARY AND CONFIDENTIAL THE INFORMATION CONTAINED IN THIS DRAWING IS THE SOLE PROPERTY OF BEGA NORTH AMERICA, INC. ANY REPRODUCTION IN PART OR AS A WHOLE WITHOUT THE WRITTEN PERMISSION OF BEGA NORTH AMERICA, INC. IS PROHIBITED.		SIZE B	PART NO. B96248
NOT TO SCALE		9/12/2025	REV - SHEET 2 OF 3

REV	CHANGED BY	DESCRIPTION	DATE

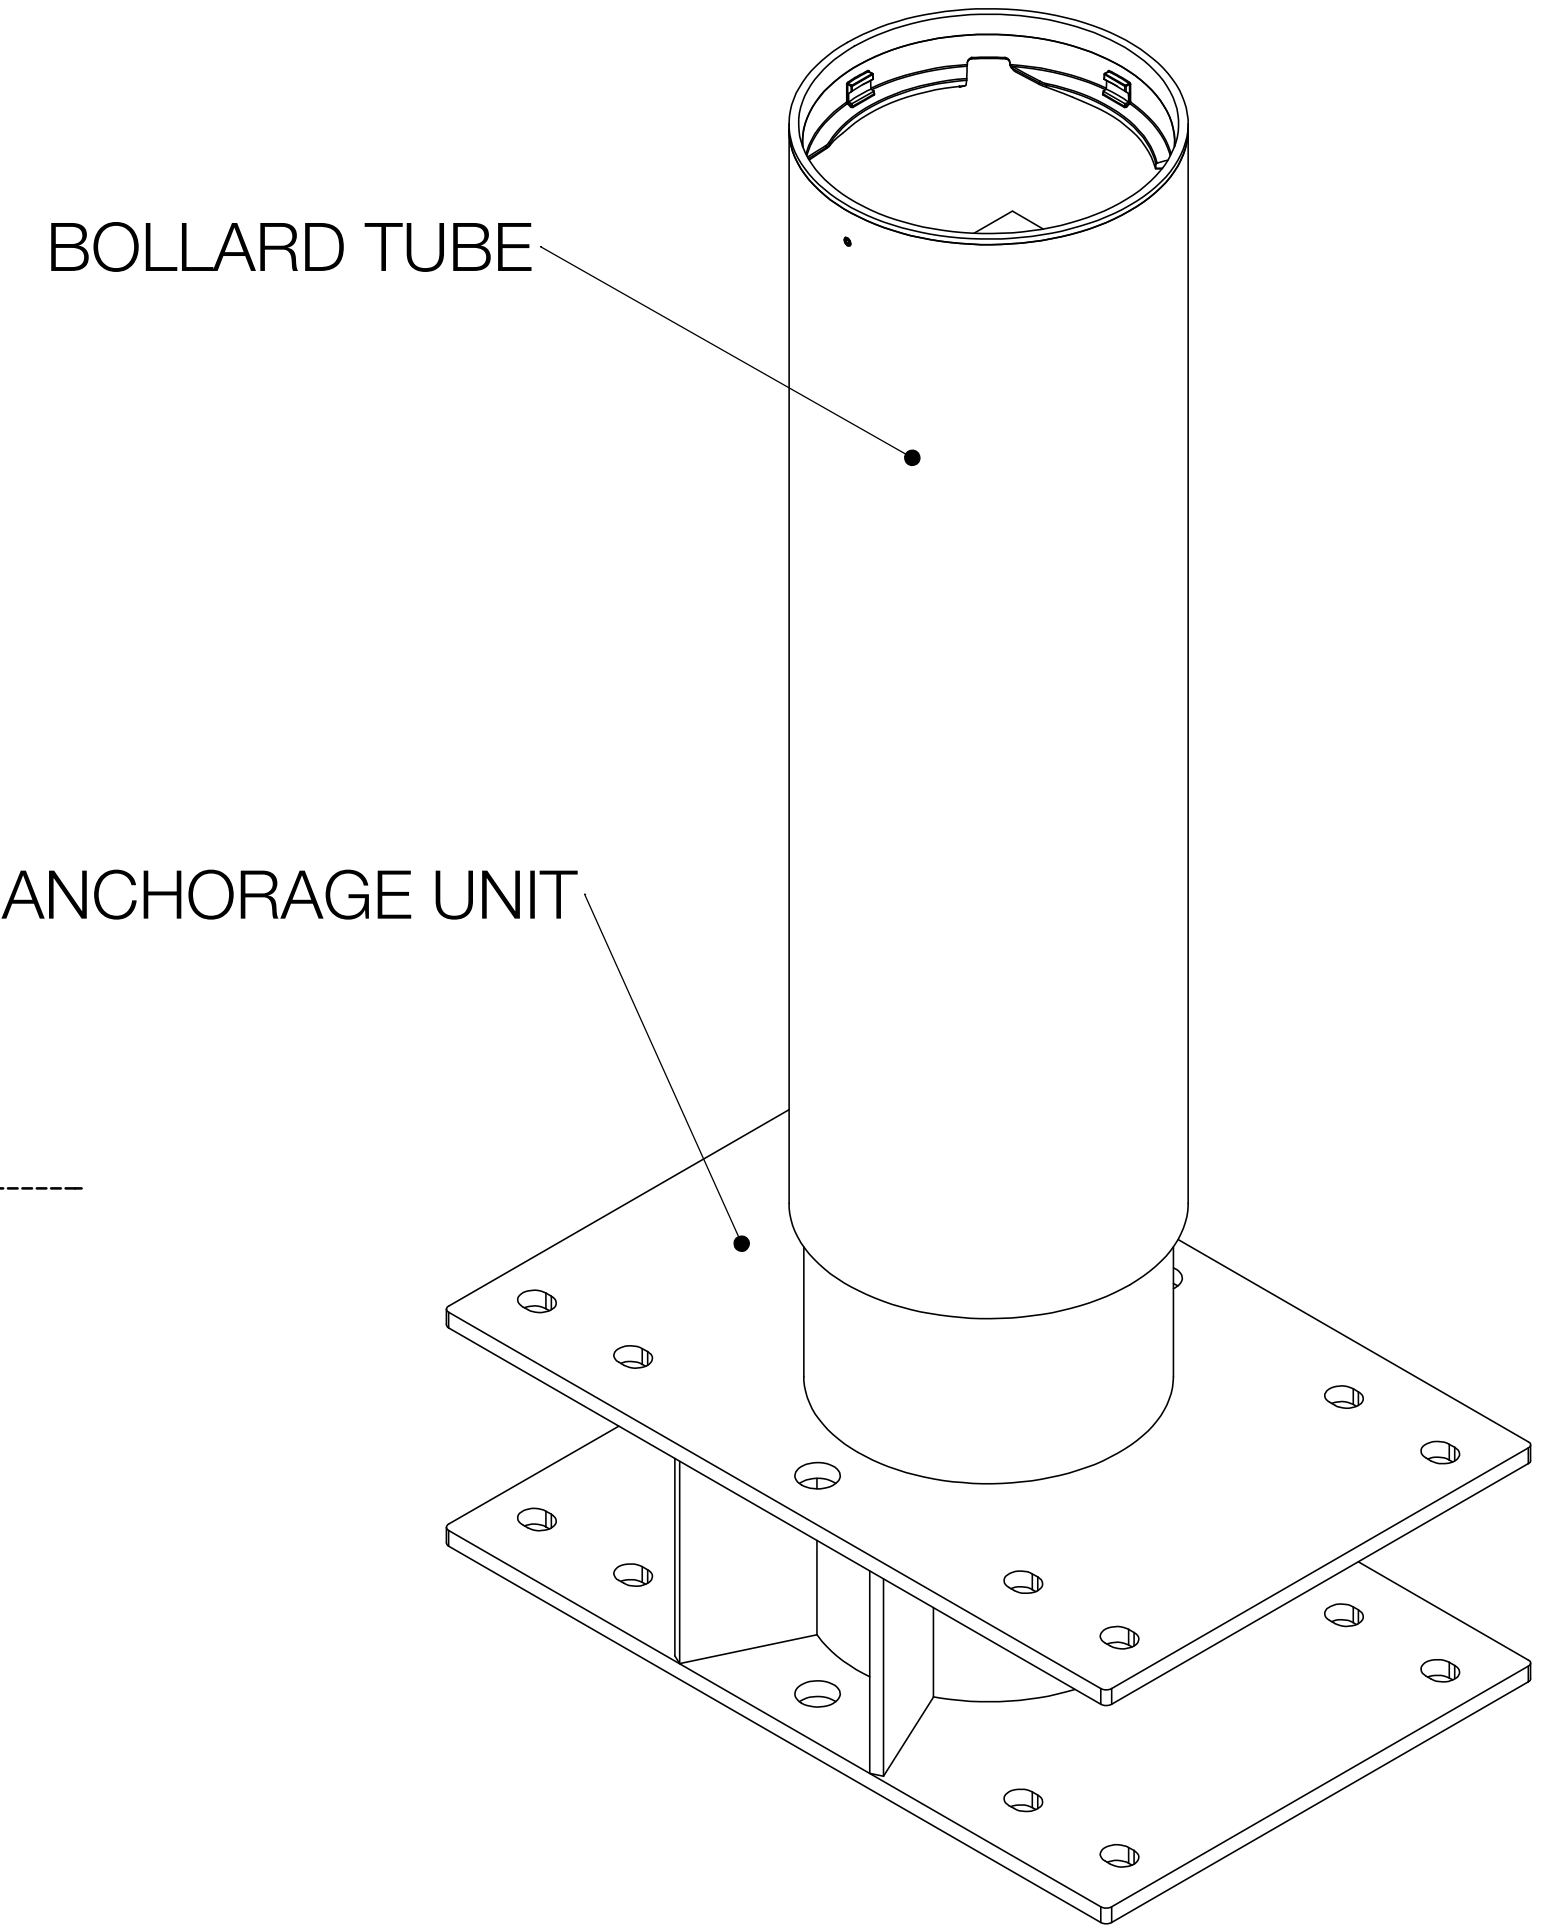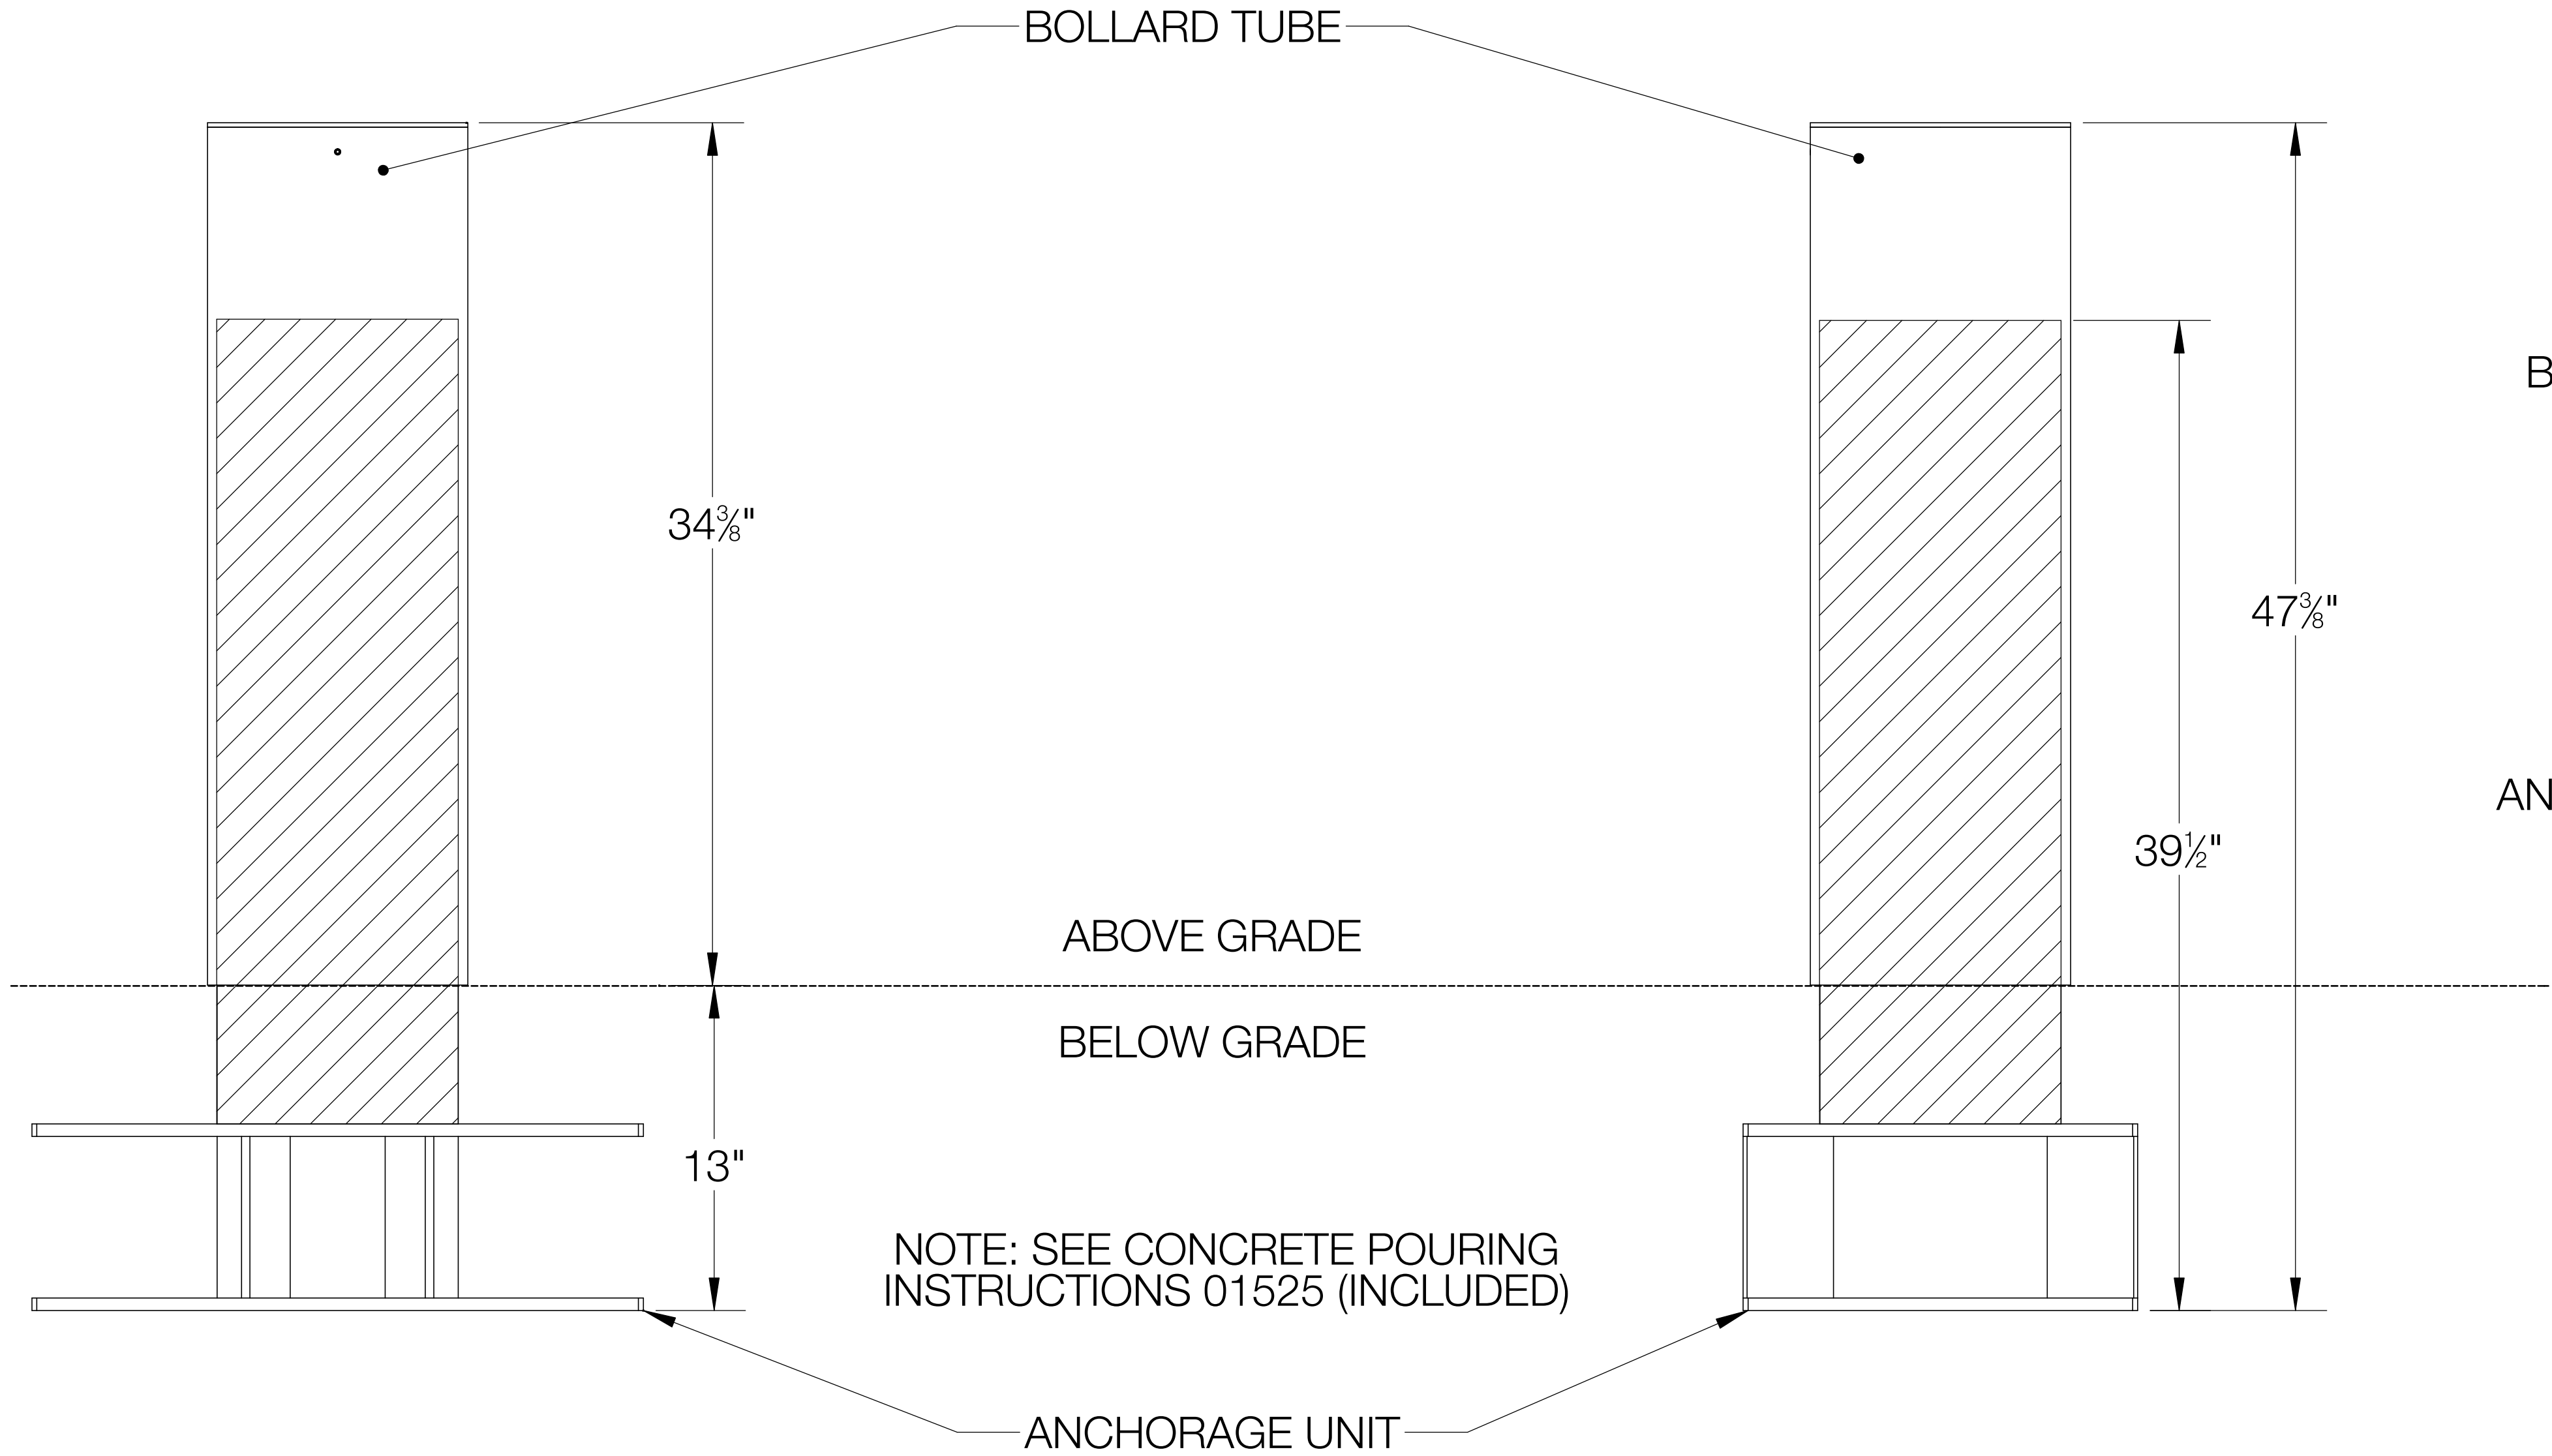

BEGA				
1000 BEGA Way, Carpinteria, California 93013			P (805) 684-0533 - www.bega-us.com	
APPROVED: _____		DATE: _____		DESCRIPTION: IMPACT BOLLARD TUBE + ANCHORAGE UNIT
TYPE: _____		SIZE	PART NO.	REV
PROPRIETARY AND CONFIDENTIAL THE INFORMATION CONTAINED IN THIS DRAWING IS THE SOLE PROPERTY OF BEGA NORTH AMERICA, INC. ANY REPRODUCTION IN PART OR AS A WHOLE WITHOUT THE WRITTEN PERMISSION OF BEGA NORTH AMERICA, INC. IS PROHIBITED.		B	84303 + B96248	-
		NOT TO SCALE	9/12/2025	SHEET 3 OF 3