
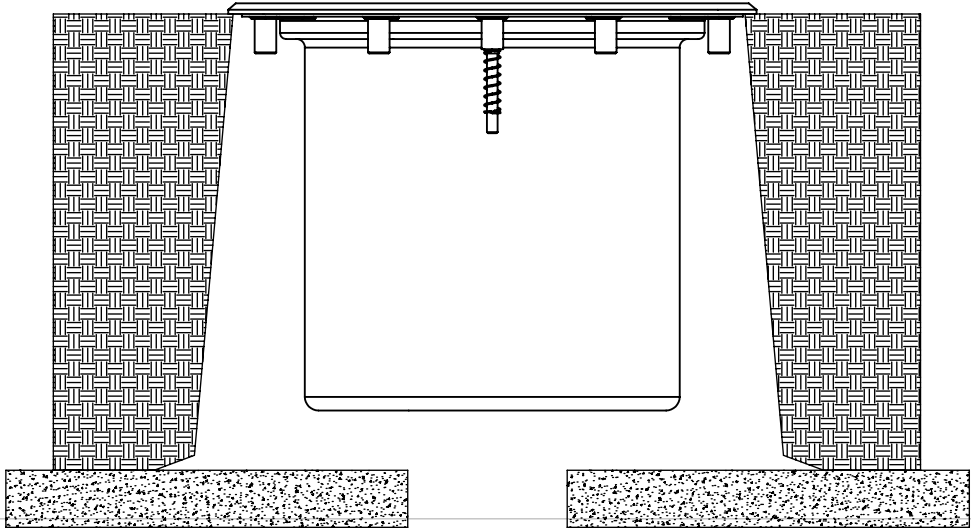
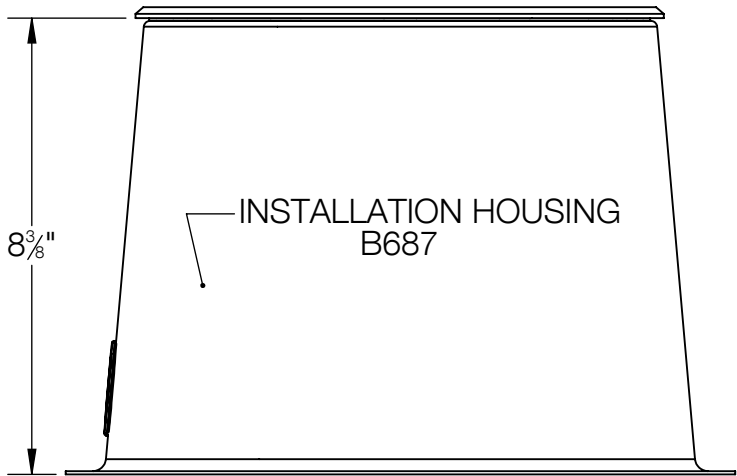
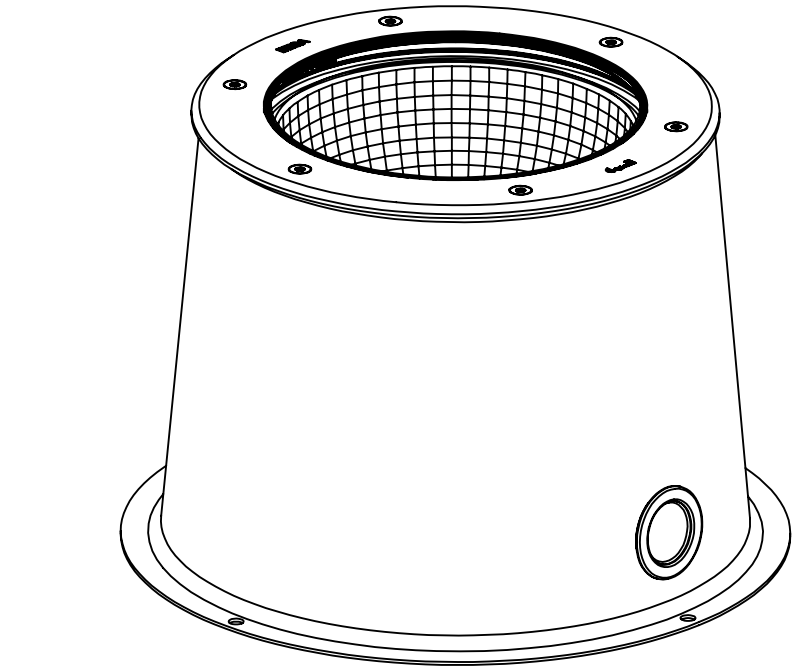


REV	CHANGED BY	DESCRIPTION	DATE

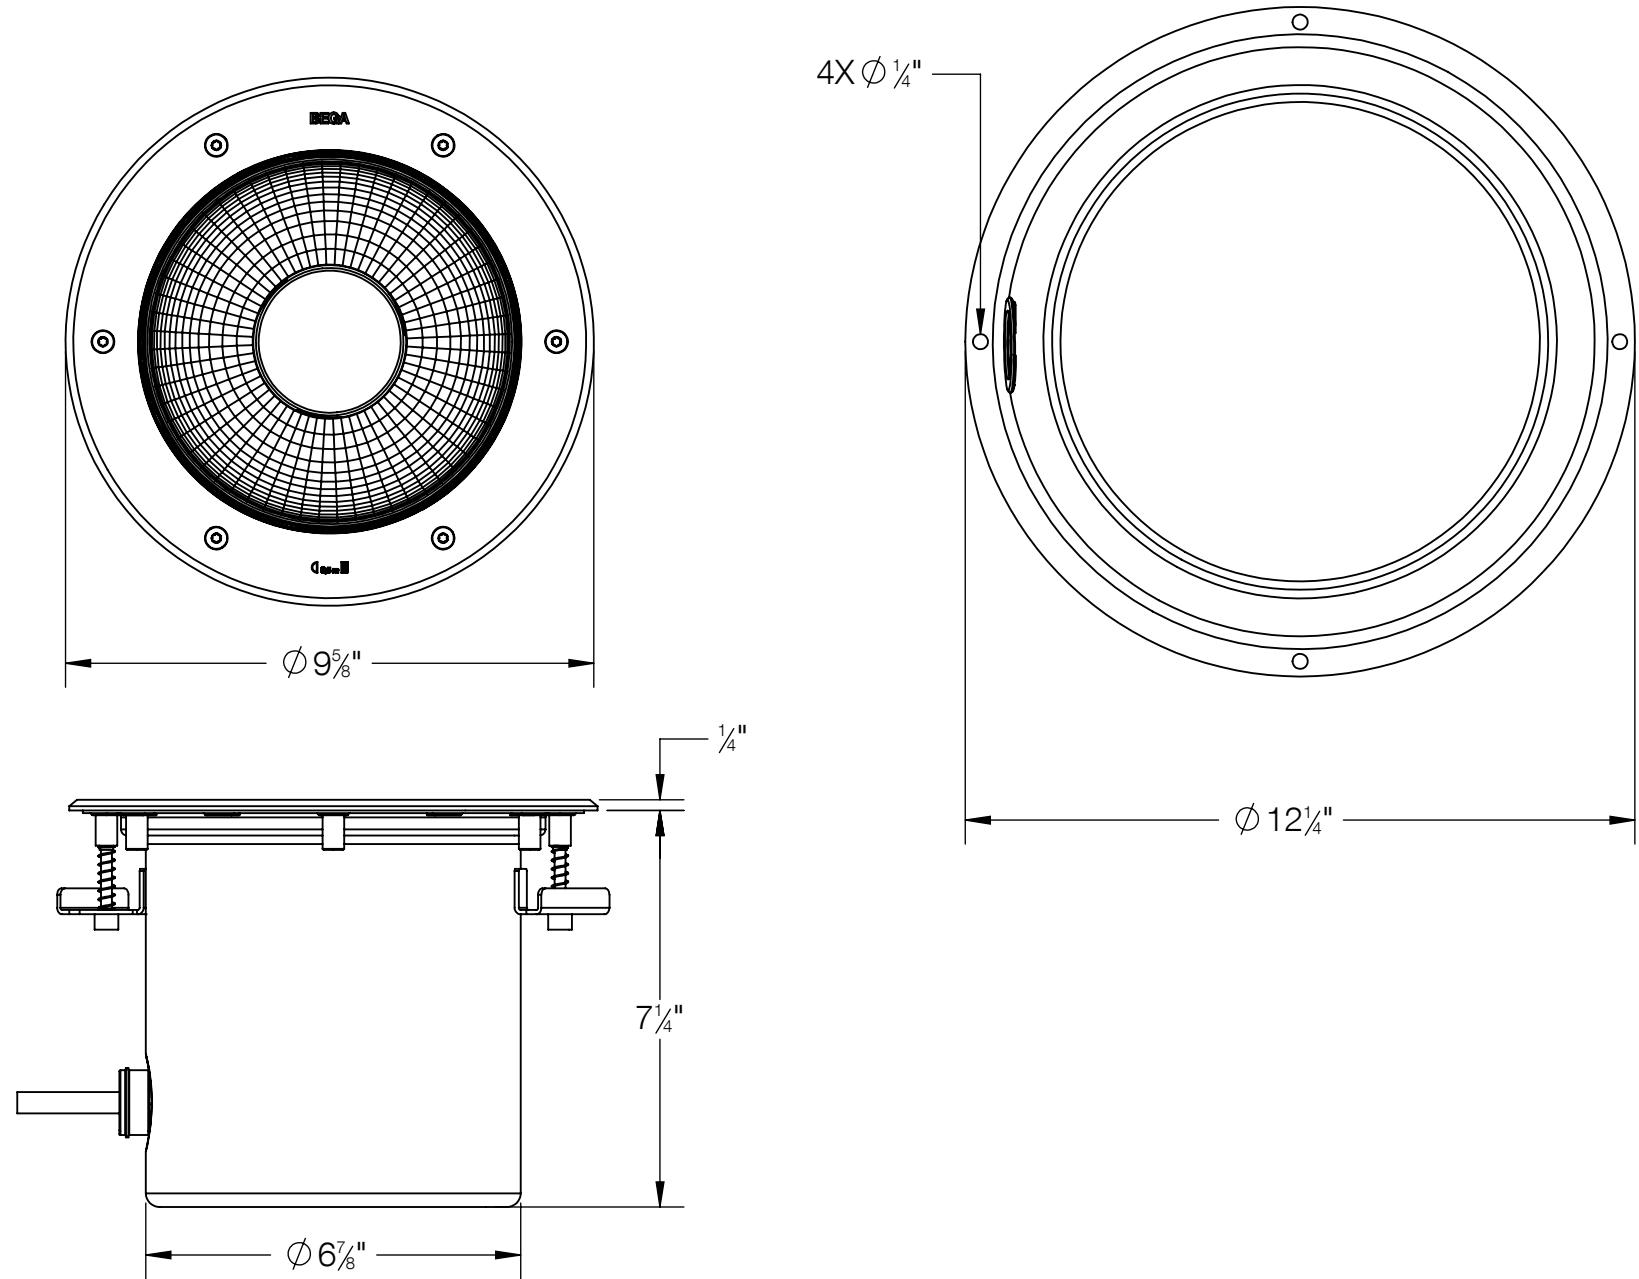

- NOTES:
1. B687 INSTALLATION HOUSING INCLUDED
 2. MUST SUPPLY MINIMUM OF 6" OF ADEQUATE DRAINING

BEGA				
1000 BEGA Way, Carpinteria, California 93013			P (805) 684-0533 - www.bega-us.com	
APPROVED: _____		DATE: _____		DESCRIPTION:
TYPE: _____				INGRADE LUMINAIRE - SYMMETRIC - VERY WIDE BEAM
PROPRIETARY AND CONFIDENTIAL		SIZE	PART NO.	REV
THE INFORMATION CONTAINED IN THIS DRAWING IS THE SOLE PROPERTY OF BEGA NORTH AMERICA, INC. ANY REPRODUCTION IN PART OR AS A WHOLE WITHOUT THE WRITTEN PERMISSION OF BEGA NORTH AMERICA, INC. IS PROHIBITED.		B	84308	-
		NOT TO SCALE	10/15/2025	SHEET 1 OF 1