



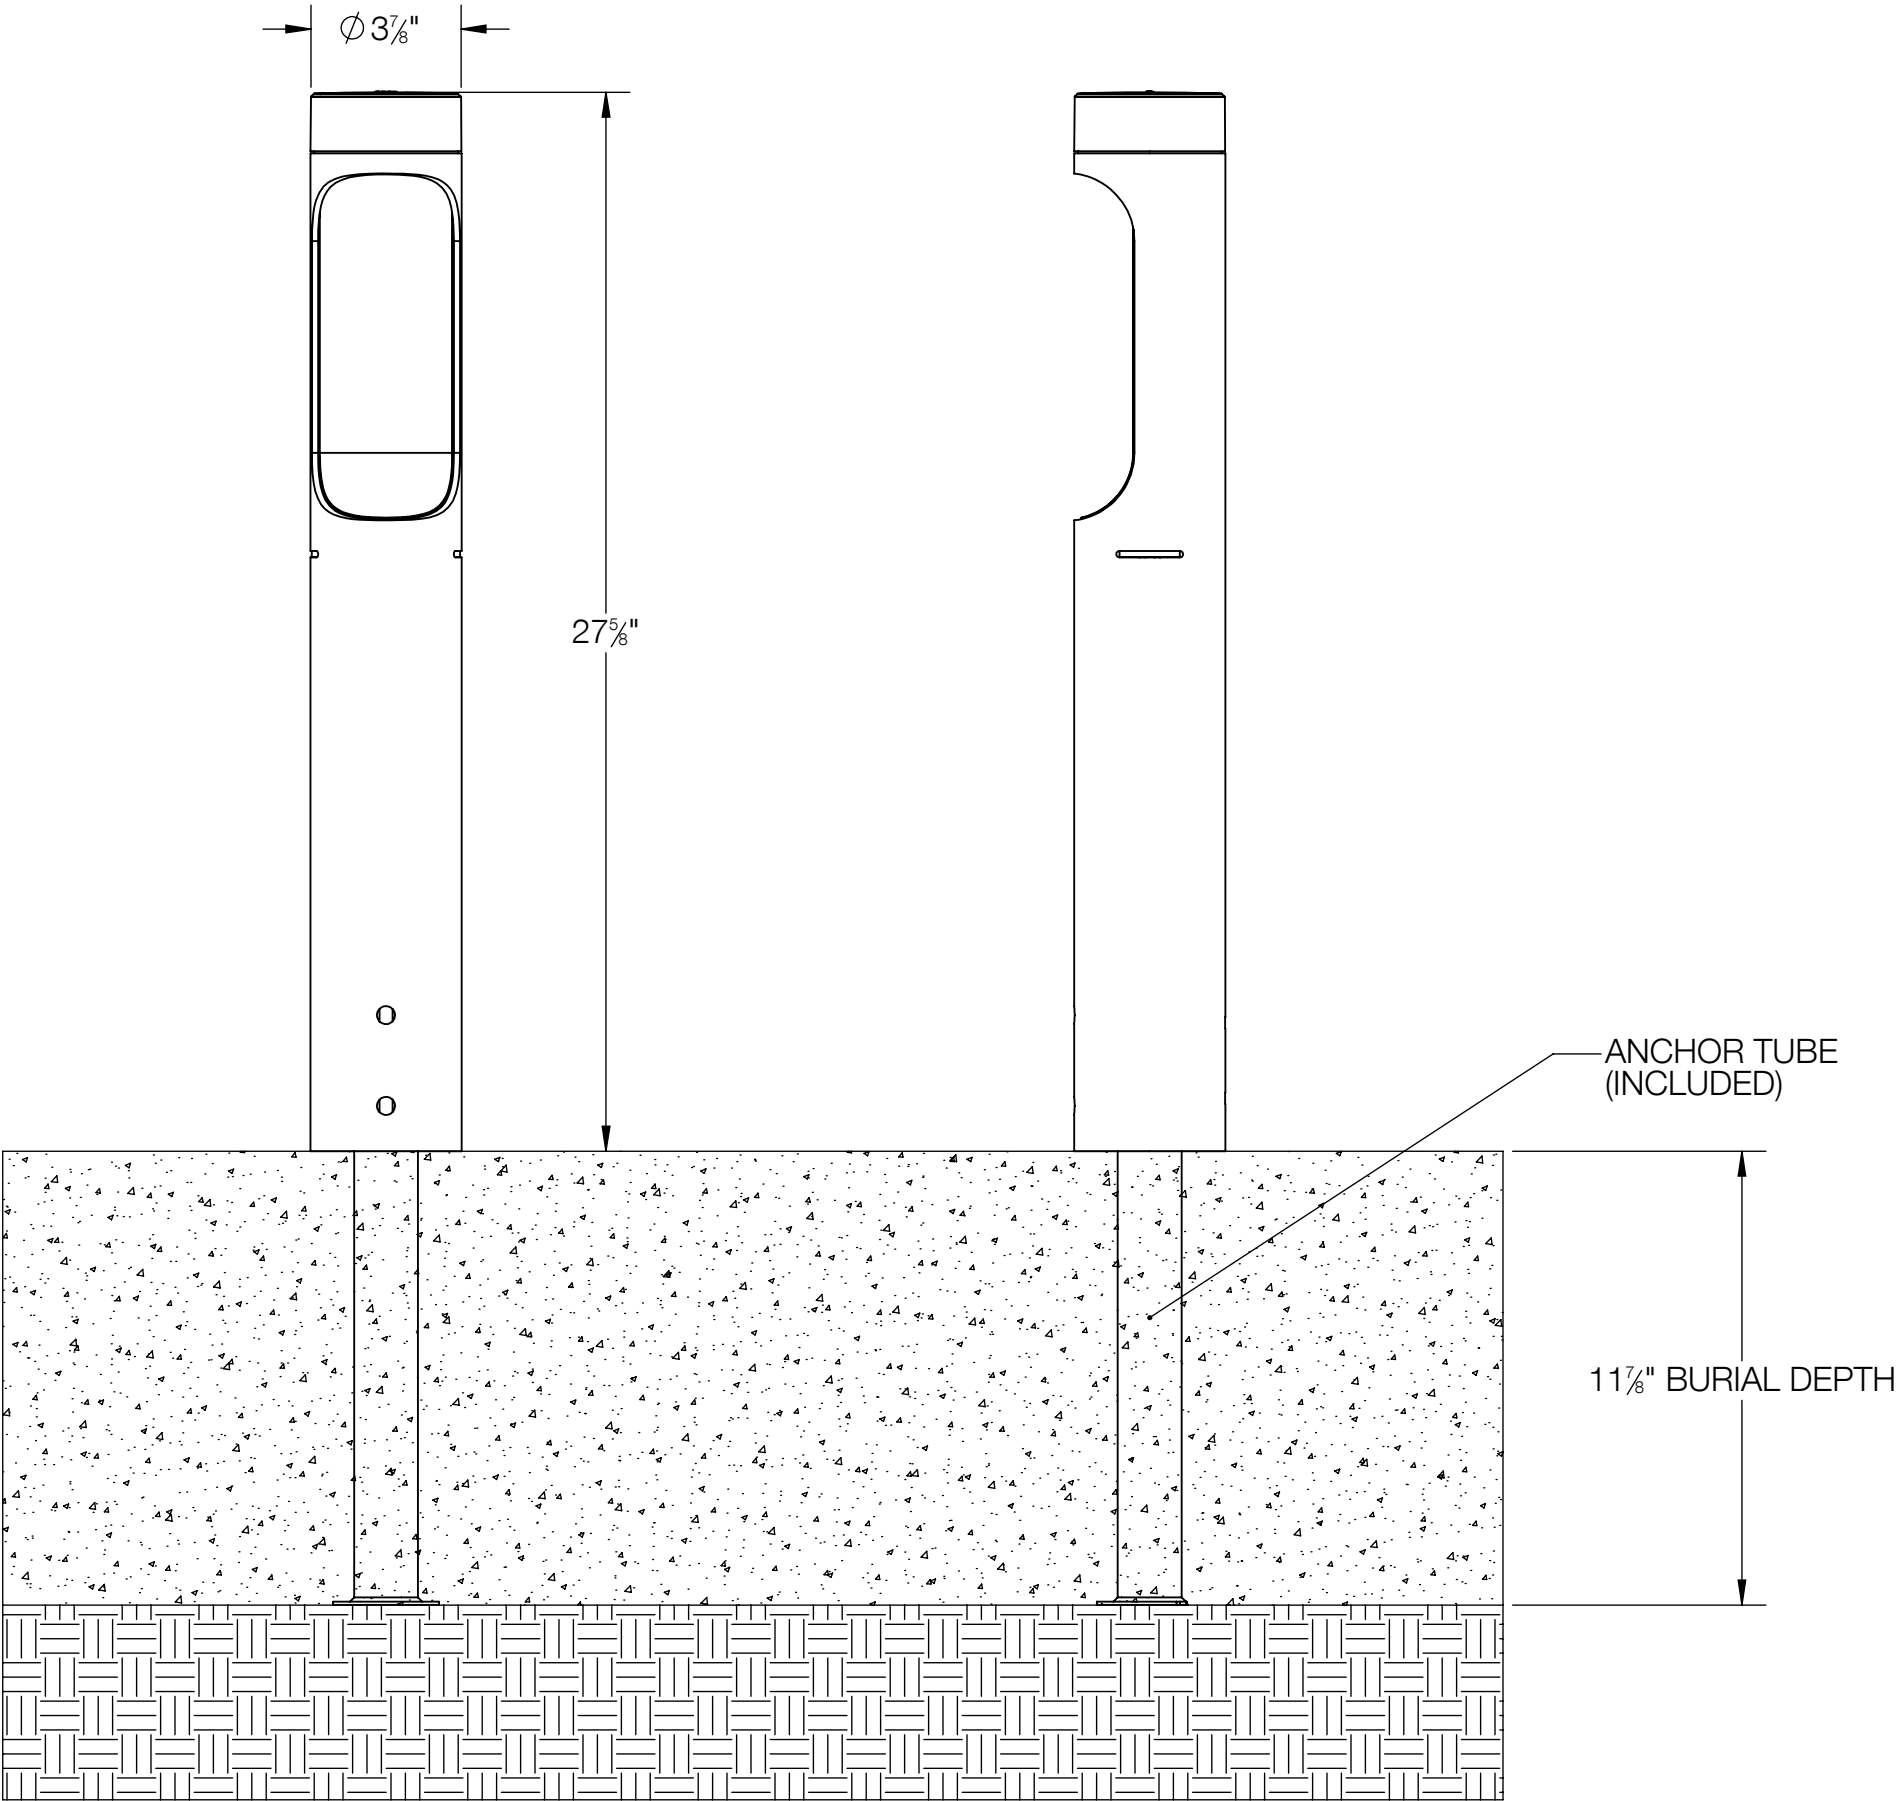

REV	CHANGED BY	DESCRIPTION	DATE

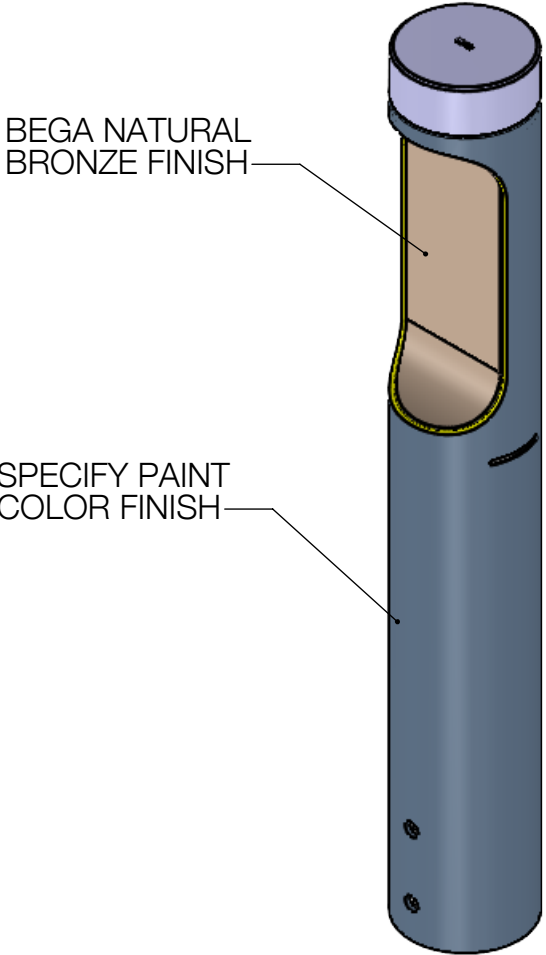

- NOTES:
- 1. LUMINAIRE REQUIRES SEPARATE 24VDC POWER SUPPLY
 - 2. ANCHORAGE FOR DIRECT BURIAL INCLUDED (NOT AVAILABLE FOR PRE-SHIPMENT)

BEGA			
1000 BEGA Way, Carpinteria, California 93013		P (805) 684-0533 - www.bega-us.com	
APPROVED: _____ DATE: _____		DESCRIPTION: GARDEN BOLLARD - DIRECT BURIAL ANCHORAGE · 24V DC	
TYPE: _____		SIZE B	PART NO. 85180
PROPRIETARY AND CONFIDENTIAL THE INFORMATION CONTAINED IN THIS DRAWING IS THE SOLE PROPERTY OF BEGA NORTH AMERICA, INC. ANY REPRODUCTION IN PART OR AS A WHOLE WITHOUT THE WRITTEN PERMISSION OF BEGA NORTH AMERICA, INC. IS PROHIBITED.		REV -	
NOT TO SCALE		5/19/2026	SHEET 1 OF 1